


SECOND FLOOR PLAN
SCALE 1/8" = 1'-0"

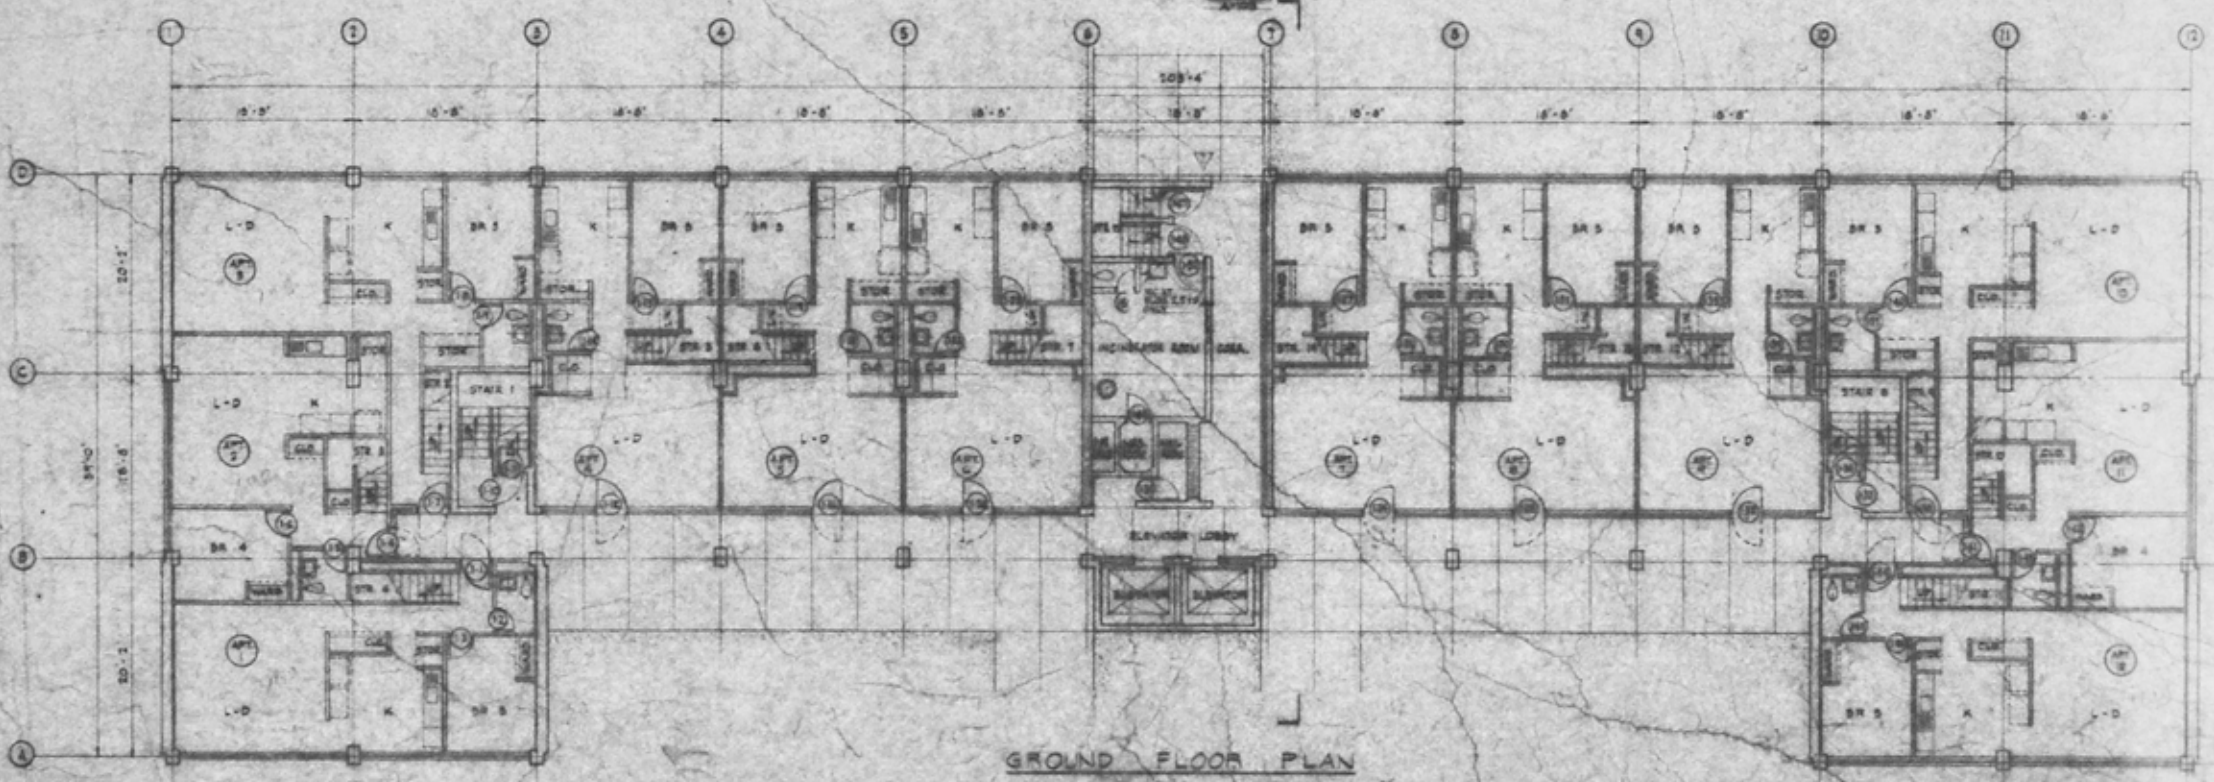

GROUND FLOOR PLAN
SCALE 1/8" = 1'-0"

ROOM FINISH SCHEDULE - GROUND & SECOND FLOORS			
ROOM NAME	BASE	FLOOR	CEILING
BR 1 - BR 24	C.S.	C.S.	C.S.
STAIR 1 - STAIR 6	C.S.	C.S.	C.S.
L-D	C.S.	C.S.	C.S.
K	C.S.	C.S.	C.S.
STAIR 1	C.S.	C.S.	C.S.
STAIR 2	C.S.	C.S.	C.S.
FINISH SCHEDULE ASSUMPTIONS
 C.S. - CONCRETE BLOCK
 A.T. - ASPHALT T.I.E.
 S.B.T. - GASTRO STRUCTURE T.I.E.
 CONC. - CONCRETE
 INSL. - INSULATION

NOTE:
 UNDER OPTION # 6, WOOD DOORS MAY BE SUBSTITUTED FOR HOLLOW METAL DOORS. DOOR SIZES AND THICKNESSES SHALL BE AS SCHEDULED. ALL DOORS SHALL BE FULL PANEL WITH ENTRANCE DOOR OR SOLID CORE LAMIN. BOARD OR COMPOSITE BOARD CORE AND INTERIOR POWER TO BE HOLLOW CORE.


ROOM SCHEDULE - SECOND FLOOR			
ROOM MARK.	DOOR MARK.	DOOR TYPE	REMARKS
201	201-01	1 1/2" x 6' 6"	BR 1
202	202-01	1 1/2" x 6' 6"	BR 2
203	203-01	1 1/2" x 6' 6"	BR 3
204	204-01	1 1/2" x 6' 6"	BR 4
205	205-01	1 1/2" x 6' 6"	BR 5
206	206-01	1 1/2" x 6' 6"	BR 6
207	207-01	1 1/2" x 6' 6"	BR 7
208	208-01	1 1/2" x 6' 6"	BR 8
209	209-01	1 1/2" x 6' 6"	BR 9
210	210-01	1 1/2" x 6' 6"	BR 10
211	211-01	1 1/2" x 6' 6"	BR 11
212	212-01	1 1/2" x 6' 6"	BR 12
213	213-01	1 1/2" x 6' 6"	BR 13
214	214-01	1 1/2" x 6' 6"	BR 14
215	215-01	1 1/2" x 6' 6"	BR 15
216	216-01	1 1/2" x 6' 6"	BR 16
217	217-01	1 1/2" x 6' 6"	BR 17
218	218-01	1 1/2" x 6' 6"	BR 18
219	219-01	1 1/2" x 6' 6"	BR 19
220	220-01	1 1/2" x 6' 6"	BR 20
221	221-01	1 1/2" x 6' 6"	BR 21
222	222-01	1 1/2" x 6' 6"	BR 22
223	223-01	1 1/2" x 6' 6"	BR 23
224	224-01	1 1/2" x 6' 6"	BR 24

ROOM SCHEDULE - SECOND FLOOR			
ROOM MARK.	DOOR MARK.	DOOR TYPE	REMARKS
201	201-01	1 1/2" x 6' 6"	BR 1
202	202-01	1 1/2" x 6' 6"	BR 2
203	203-01	1 1/2" x 6' 6"	BR 3
204	204-01	1 1/2" x 6' 6"	BR 4
205	205-01	1 1/2" x 6' 6"	BR 5
206	206-01	1 1/2" x 6' 6"	BR 6
207	207-01	1 1/2" x 6' 6"	BR 7
208	208-01	1 1/2" x 6' 6"	BR 8
209	209-01	1 1/2" x 6' 6"	BR 9
210	210-01	1 1/2" x 6' 6"	BR 10
211	211-01	1 1/2" x 6' 6"	BR 11
212	212-01	1 1/2" x 6' 6"	BR 12
213	213-01	1 1/2" x 6' 6"	BR 13
214	214-01	1 1/2" x 6' 6"	BR 14
215	215-01	1 1/2" x 6' 6"	BR 15
216	216-01	1 1/2" x 6' 6"	BR 16
217	217-01	1 1/2" x 6' 6"	BR 17
218	218-01	1 1/2" x 6' 6"	BR 18
219	219-01	1 1/2" x 6' 6"	BR 19
220	220-01	1 1/2" x 6' 6"	BR 20
221	221-01	1 1/2" x 6' 6"	BR 21
222	222-01	1 1/2" x 6' 6"	BR 22
223	223-01	1 1/2" x 6' 6"	BR 23
224	224-01	1 1/2" x 6' 6"	BR 24

GROUND & SECOND FLOOR PLANS
 LOW RENT HOUSING PROJECT
 DIVISION 8, 30
 ILLINOIS 2, 30
 CHICAGO HOUSING AUTHORITY
 RACE ASSOCIATES

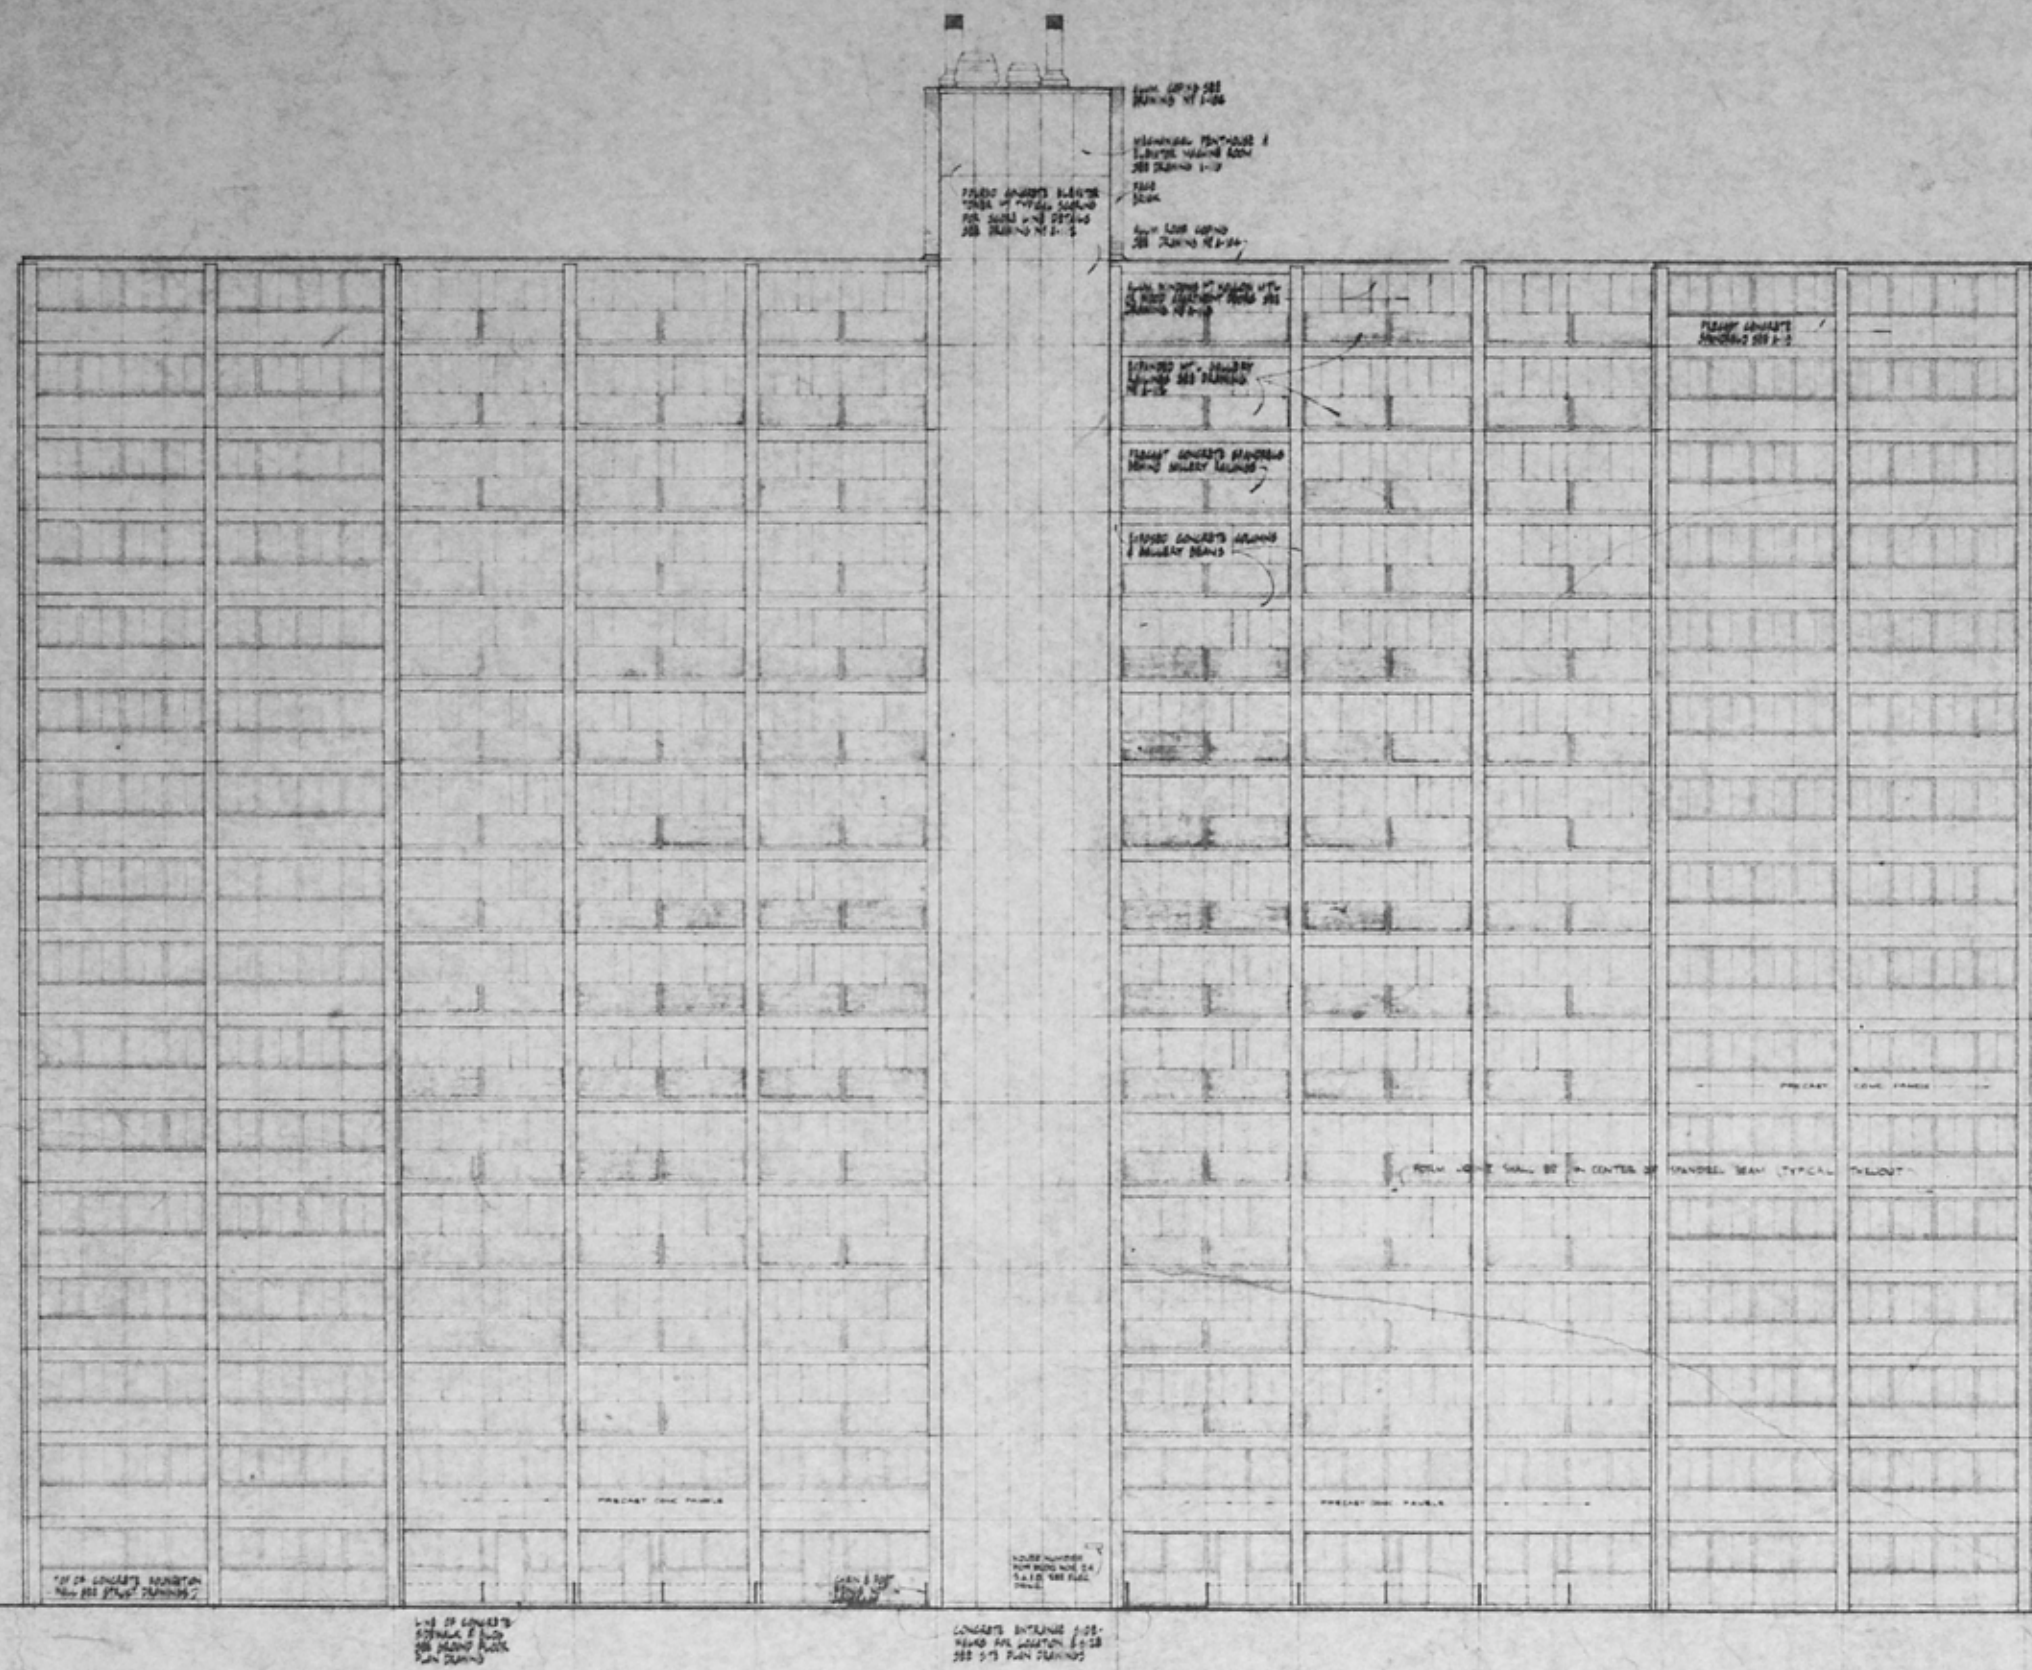

REAR ELEVATION
SCALE 1/8"=1'-0"

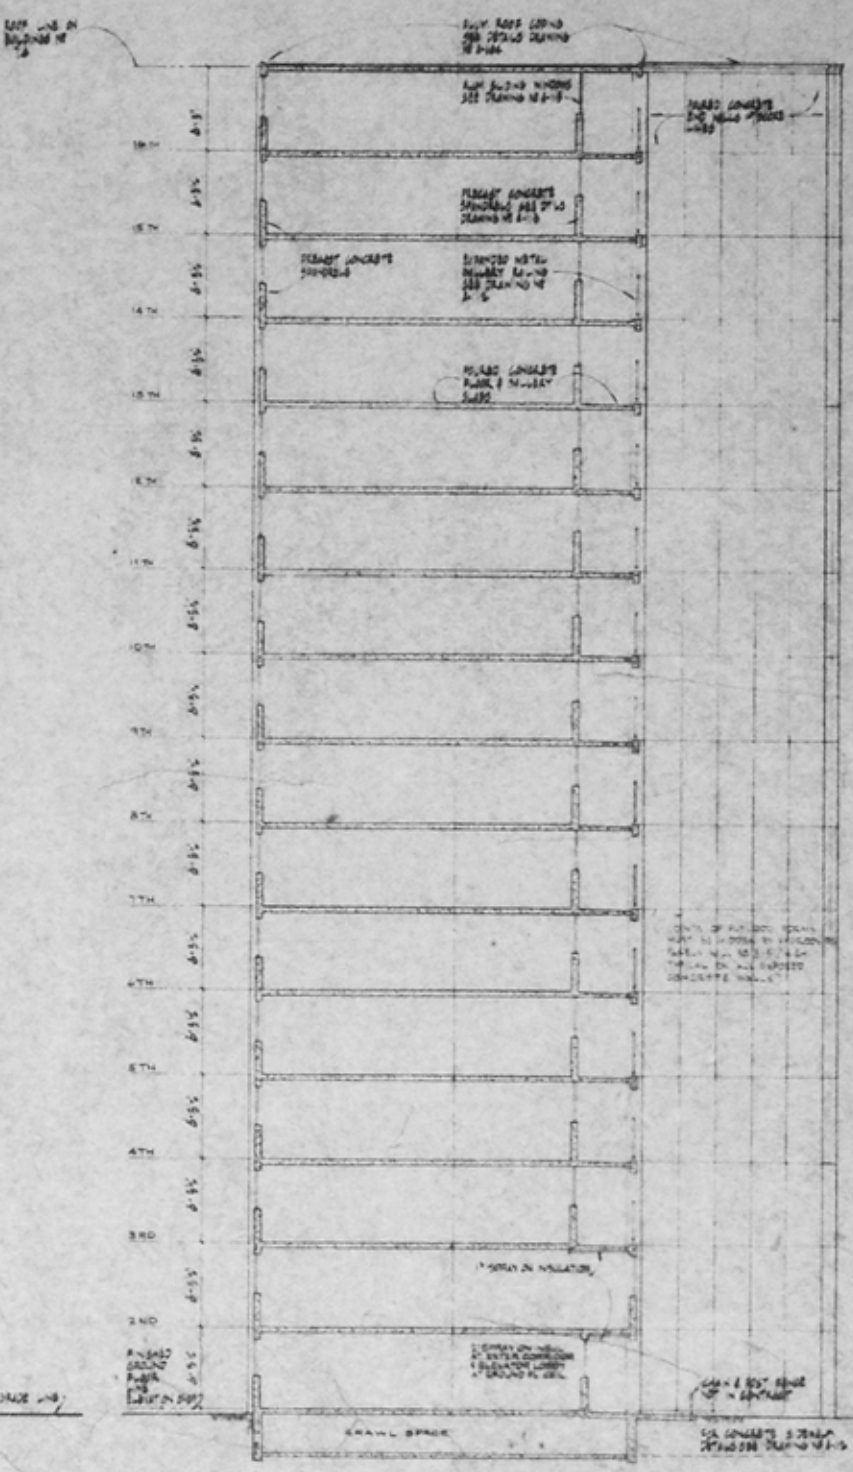

SECTION
SCALE 1/8"=1'-0"

ELEVATION & SECTION	
STAGE II LOW RENT HOUSING PROJECT DIVISION & OGDEN ILLINOIS 2-30	
CHICAGO	OGDEN
CHICAGO HOUSING AUTHORITY A. S. ROSE EXECUTIVE DIRECTOR	
PACE ASSOCIATES PLANNERS - ARCHITECTS - CONSULTING ENGINEERS 28 W. JACKSON BLVD. CHICAGO 4, ILL.	
DATE NOV. 15, 1958	DRAWN C.B.
NO.	REVISIONS

A-III